


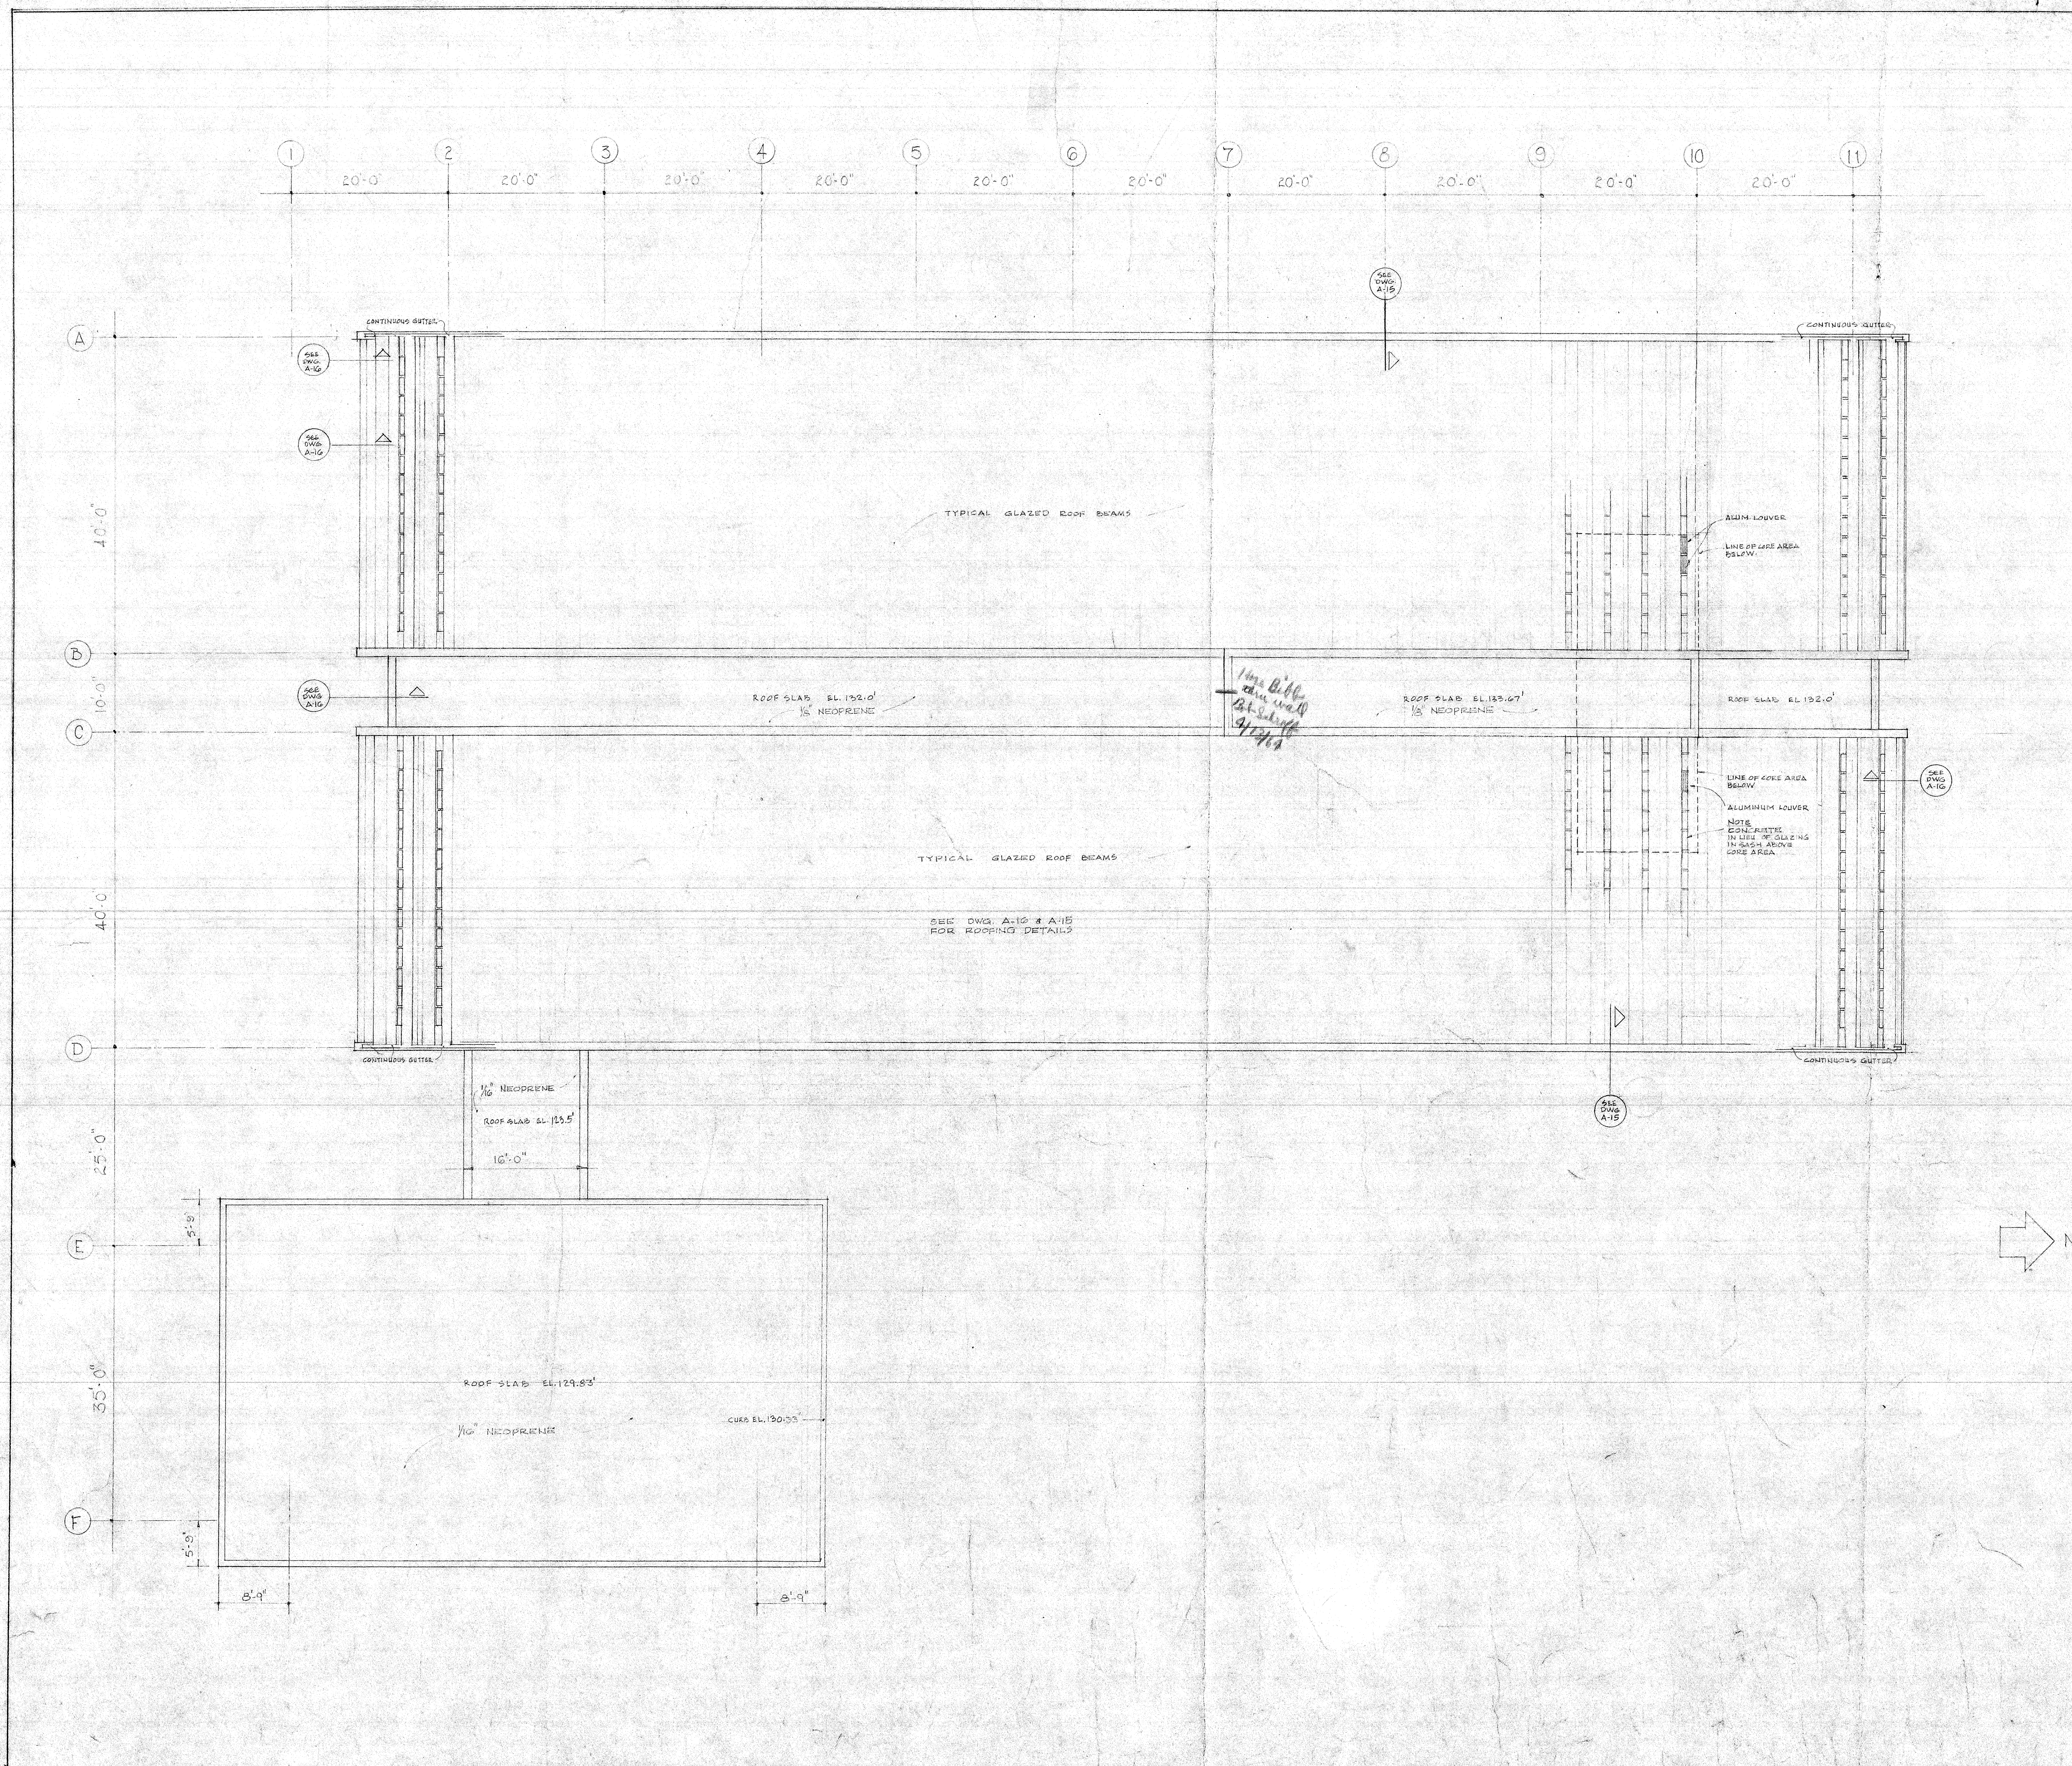

3	1010-63	REPLACED ALUM. PANELS WITH POURED CONCRETE OVER CORE AREA. NOTED NEOPRENE THICKNESSES
2	7-24-63	DELETE INSUL. GLASS AT ROSENWALD ROOM
1	7-23-63	ADD ONE UNIT OF ALUM. LOUVERS, INSUL. GLASS
REV	DATE	DESCRIPTION

**LIBRARY
INSTITUTE FOR
ADVANCED STUDY**

PRINCETON NEW JERSEY

**HARRISON & ABRAMOVITZ
ARCHITECTS**

630 FIFTH AVE. NEW YORK 20, N. Y.

PAUL WEIDLINGER — NEW YORK, N. Y.
STRUCTURAL ENGINEERS

MEYER, STRONG & JONES — NEW YORK, N. Y.
MECHANICAL ENGINEERS

SCALE 1/8" = 1'-0"	DRAWN	DATE JUNE 3, 1963	JOB NO. N-264
TITLE ROOF PLAN	DWG. NO. A-4		