


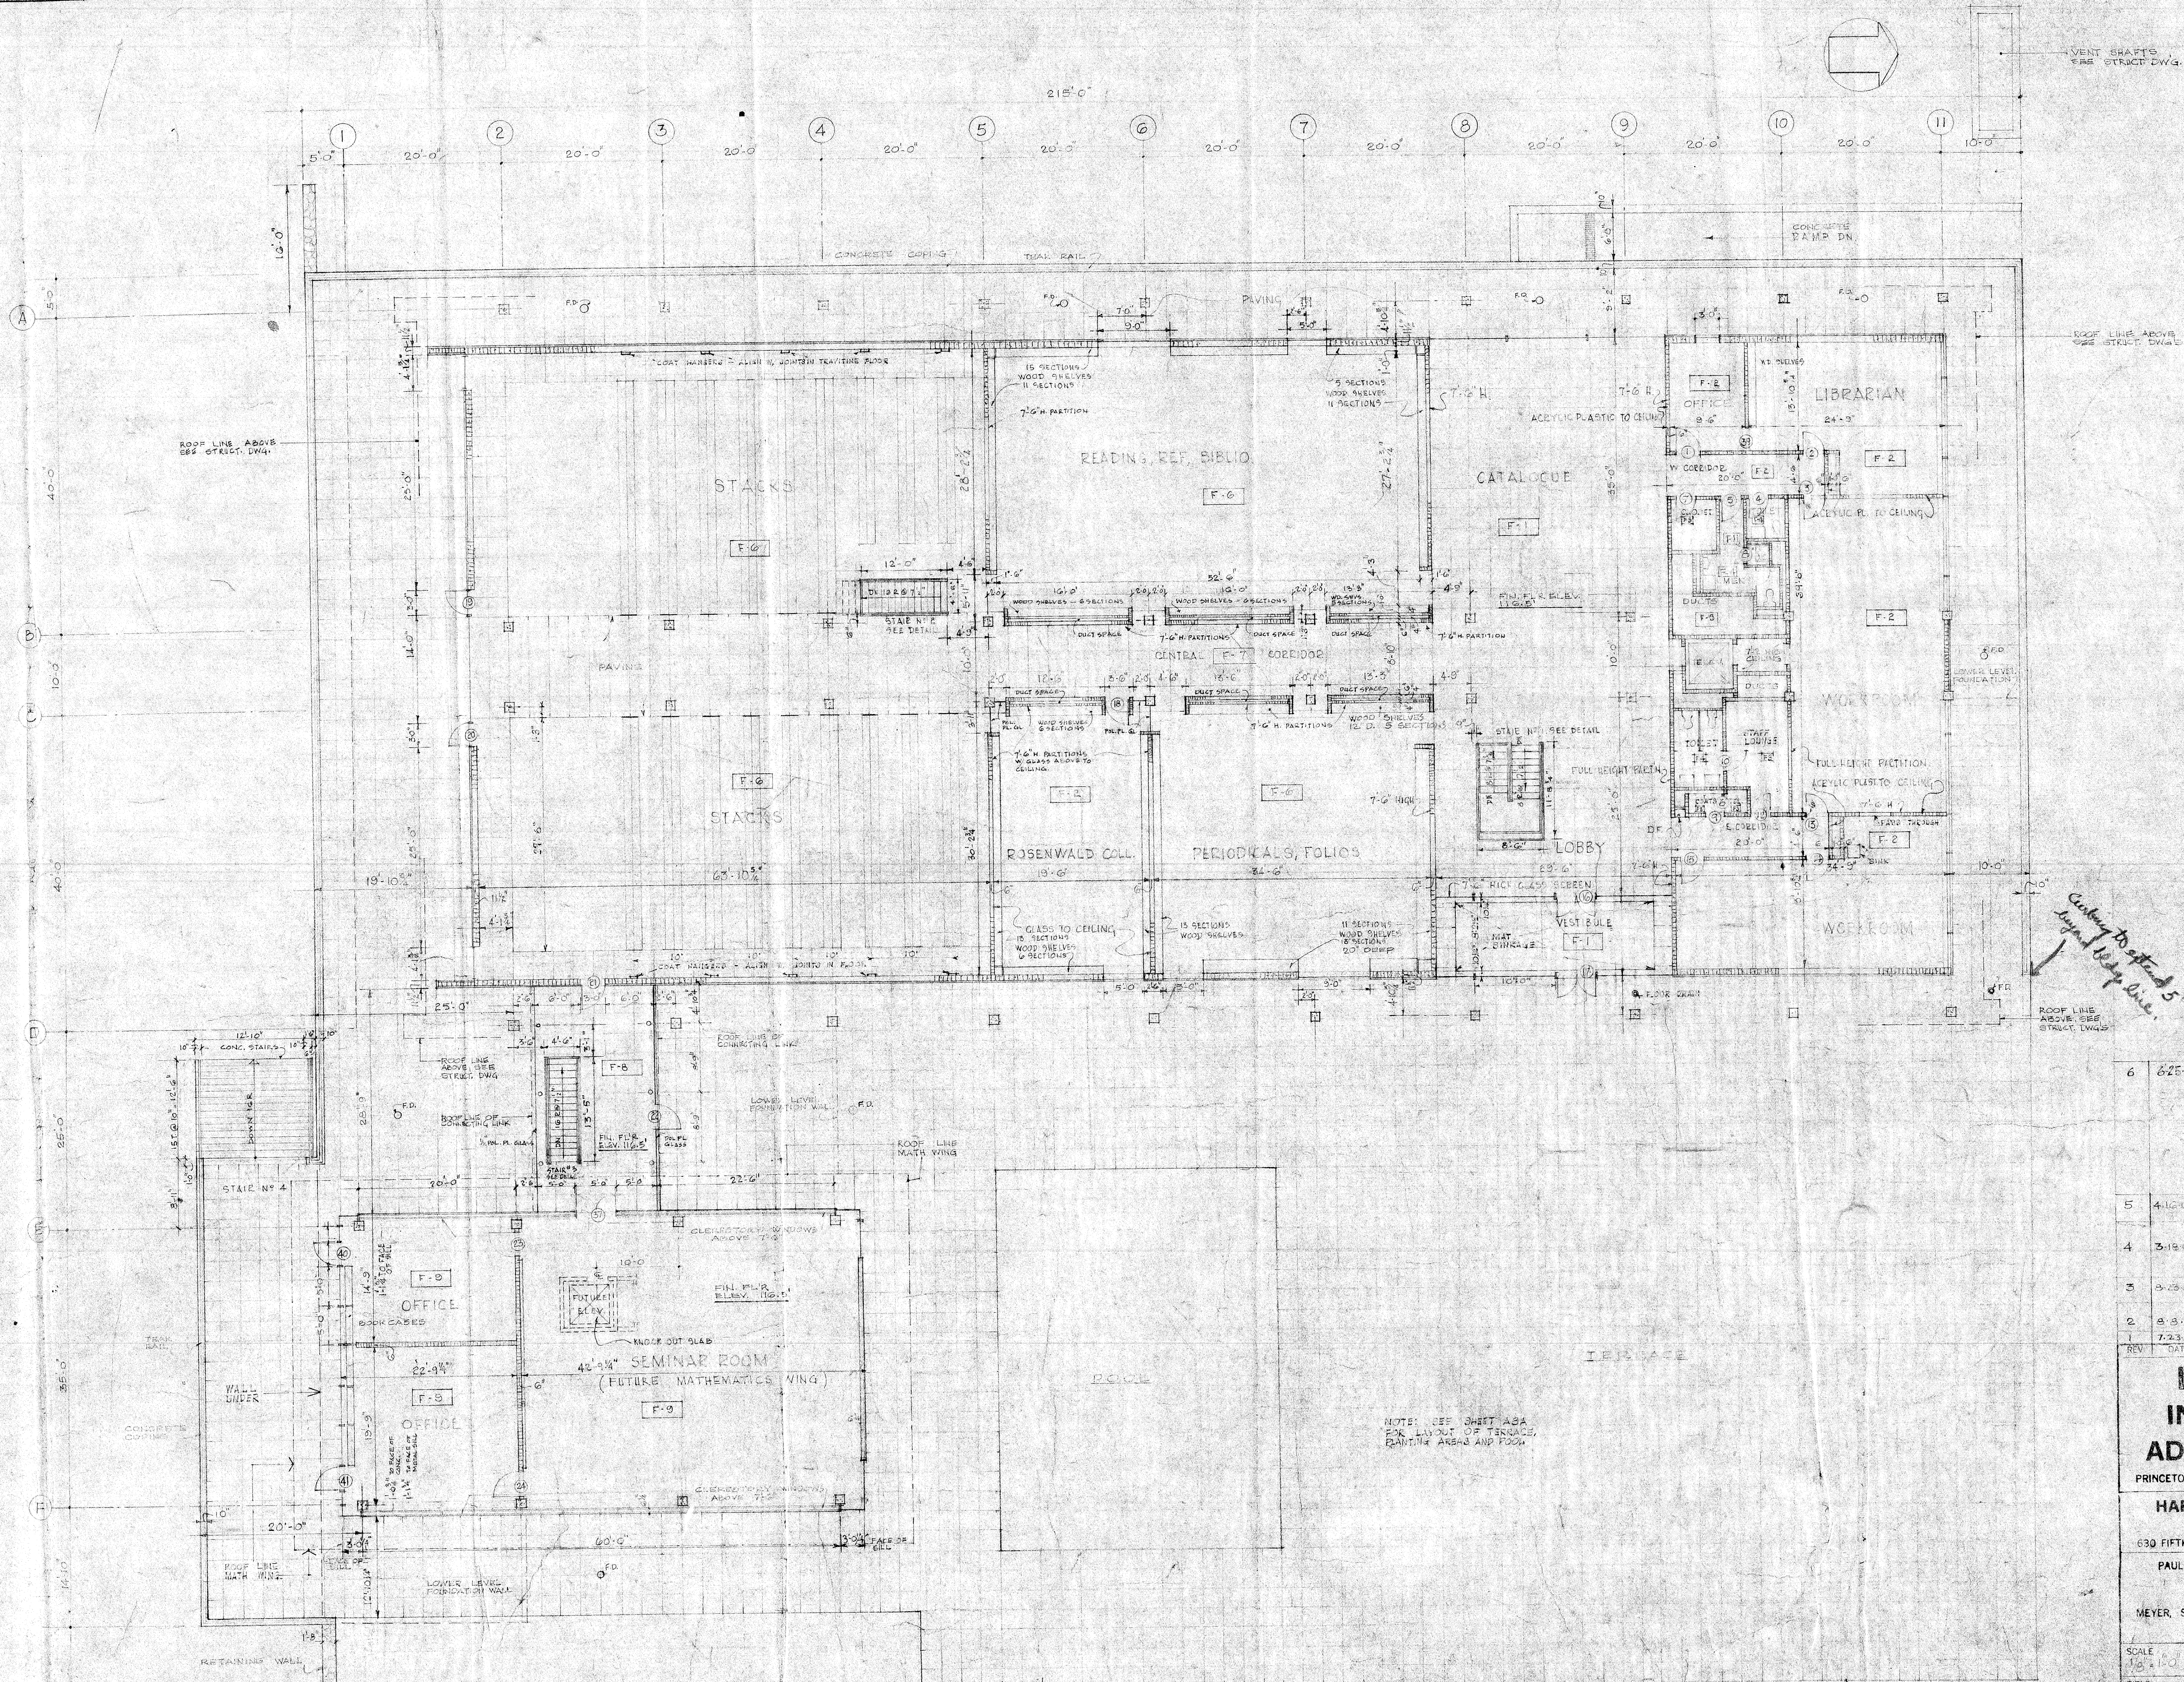

6	6-25-64	REVISED CORE PLAN - MAIN FLOOR DELETE DOOR 4-11 MOVED DOOR 8-2, E. 15, 14 ADD DOOR 4 EAST WALL ROOM ADD PASS THROUGH WINDOW BETWEEN FIRST FLOOR WORK ROOMS ADD COAT HANGERS IN STACKS REVISED TRAVELING LAYOUT IN STACKS ADD SHARED HALLS TO CRITICAL CORRIDOR REVISED LOCATION OF STAIRS REVISED TRAVEL 2-11 - OFF. 8-11, 15A ADD FLOOR PLIN - COLLINER, NEAR ENTRANCE
5	4-16-64	DELETE DOOR 3-6 ADD DOOR 4-11 EAST WALL IN OFFICE
4	3-18-64	REMOVED SHEDDING IN PERIODICALS EAST WALL TO 2-11, ADD SHEDDING WALL NEW DOOR 3-11 TO LIBRARIAN'S OFFICE DELETE DOOR 1-11 EAST WALL REMOVED OFFICE NEAR COLLINER
3	3-23-63	REVISED WINDOWS & EXT. WALLS REDUCED NUMBER OF DOORWAYS IN MAIN HALL
2	8-5-63	ADDED PLANTING BEDS DELETED STONE WALLS AT MATH WING
1	7-23-62	GENERAL REVISIONS
REV	DATE	DESCRIPTION

LIBRARY INSTITUTE FOR ADVANCED STUDY

PRINCETON NEW JERSEY

**HARRISON & ABRAMOVITZ
ARCHITECTS**

630 FIFTH AVE. NEW YORK 20, N. Y.

PAUL WEIDLINGER — NEW YORK, N. Y.
STRUCTURAL ENGINEERS

MEYER, STRONG & JONES — NEW YORK, N. Y.
MECHANICAL ENGINEERS

SCALE 1/8" = 1'-0" DRAWN DATE JUNE 9, 1965 JOB NO. N 264

TITLE MAIN FLOOR PLAN DWG. NO. 13