


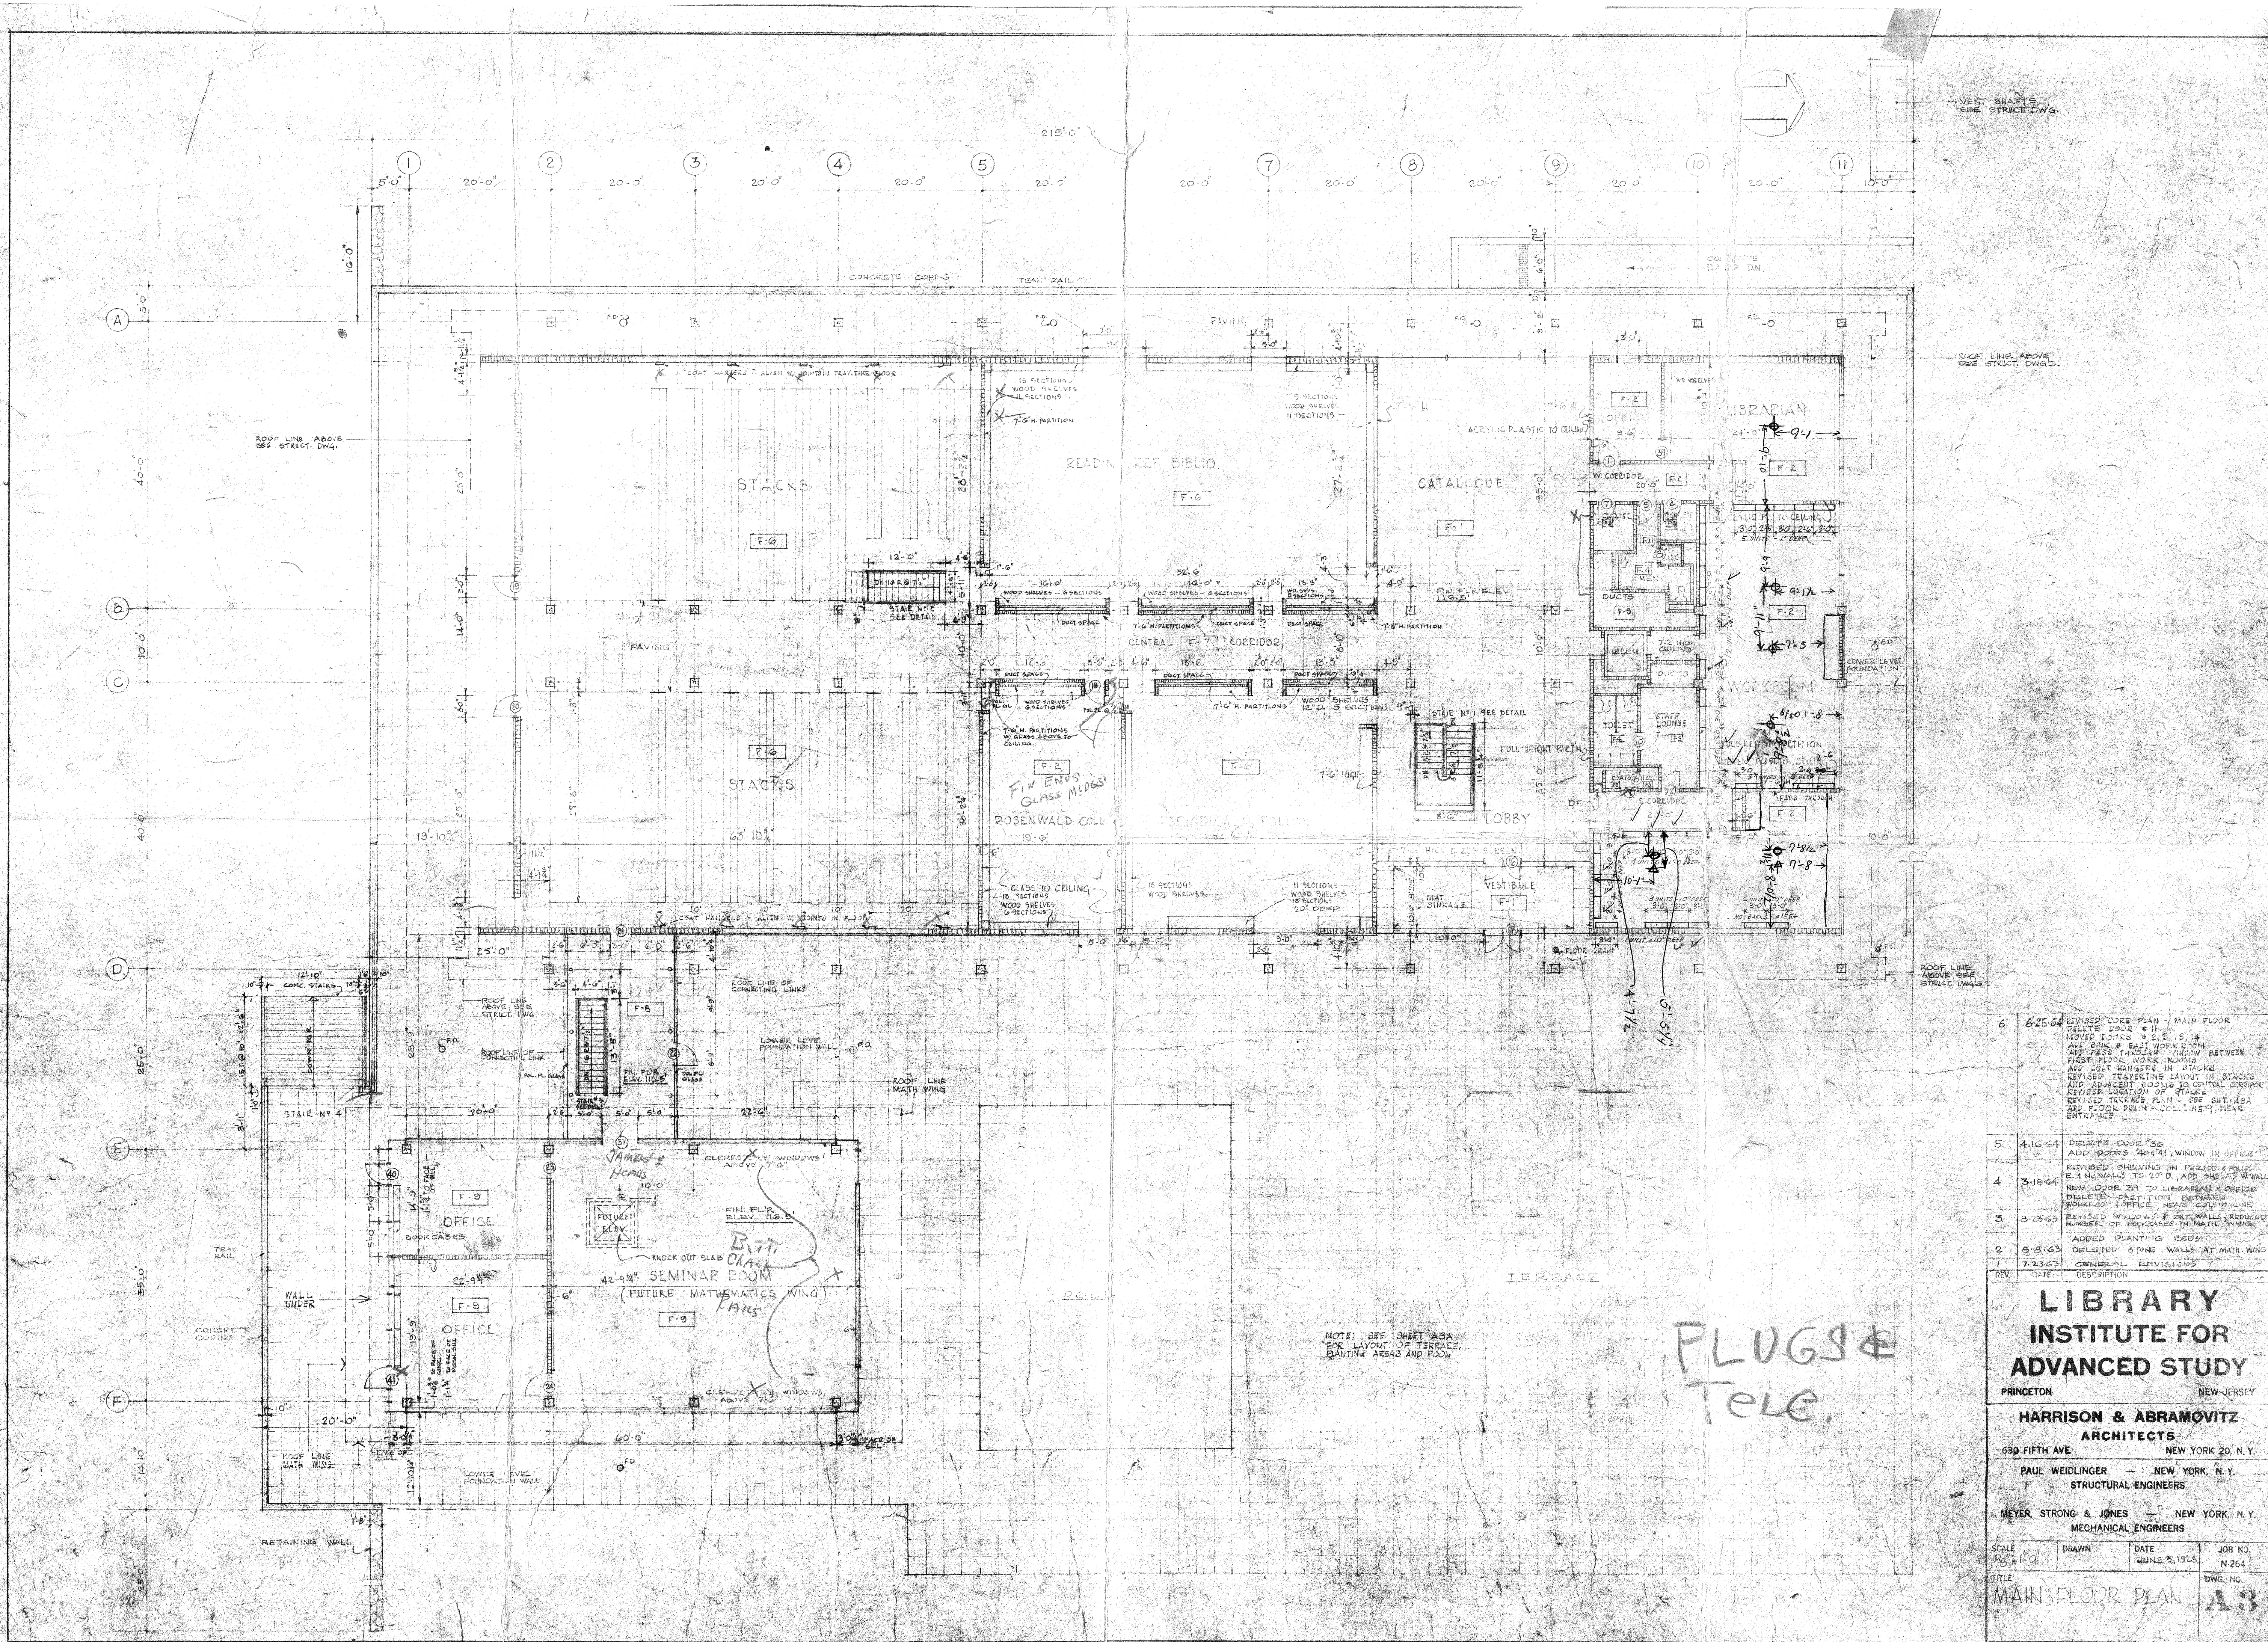

6	6-25-64	REVISED CORE PLAN - MAIN FLOOR MOVED LOUNGES 15, 16, 17, 18 ADD STAIRS & EAST CORRIDOR ADD PASS THROUGH WINDOW BETWEEN FIRST FLOOR BOOK ROOMS REVISED TRAVELING LAYOUT IN STACKS ADD STAIRS IN PLANK REVISED TERRACE PLAN - SEE SHEET 13A ADD FLOOR PLAN - SEE SHEET 13A ENTRANCES
5	4-10-64	DELETED DOOR 30 ADD DOORS 40, 41, WINDOW IN OFFICE
4	3-18-64	REVISED SHELVING IN PERIOD ROOMS RE-NEW WALLS TO 10' D. ADD STAIRS WALL NEW DOOR 28 TO LIBRARY OFFICE DELETED PARTITION BETWEEN WORKING OFFICE & PERIOD ROOMS
3	2-23-63	REVISED WINDOWS & WALLS NUMBER OF WINDOWS IN MATH WING
2	8-31-62	ADDED PLANTING BEDS
1	7-23-62	DELETED STONE WALLS AT MATH WING
REV	DATE	DESCRIPTION

**LIBRARY
INSTITUTE FOR
ADVANCED STUDY**
PRINCETON NEW JERSEY

**HARRISON & ABRAMOVITZ
ARCHITECTS**
630 FIFTH AVE. NEW YORK 20, N.Y.
PAUL WEIDLINGER - NEW YORK, N.Y.
STRUCTURAL ENGINEERS
MEYER, STRONG & JONES - NEW YORK, N.Y.
MECHANICAL ENGINEERS

SCALE 1/4" = 1'-0"	DRAWN JUN 2, 1965	DATE JUN 2, 1965	JOB NO. N-264
TITLE MAIN FLOOR PLAN	DWG. NO. A.3		