




EAST ELEVATION

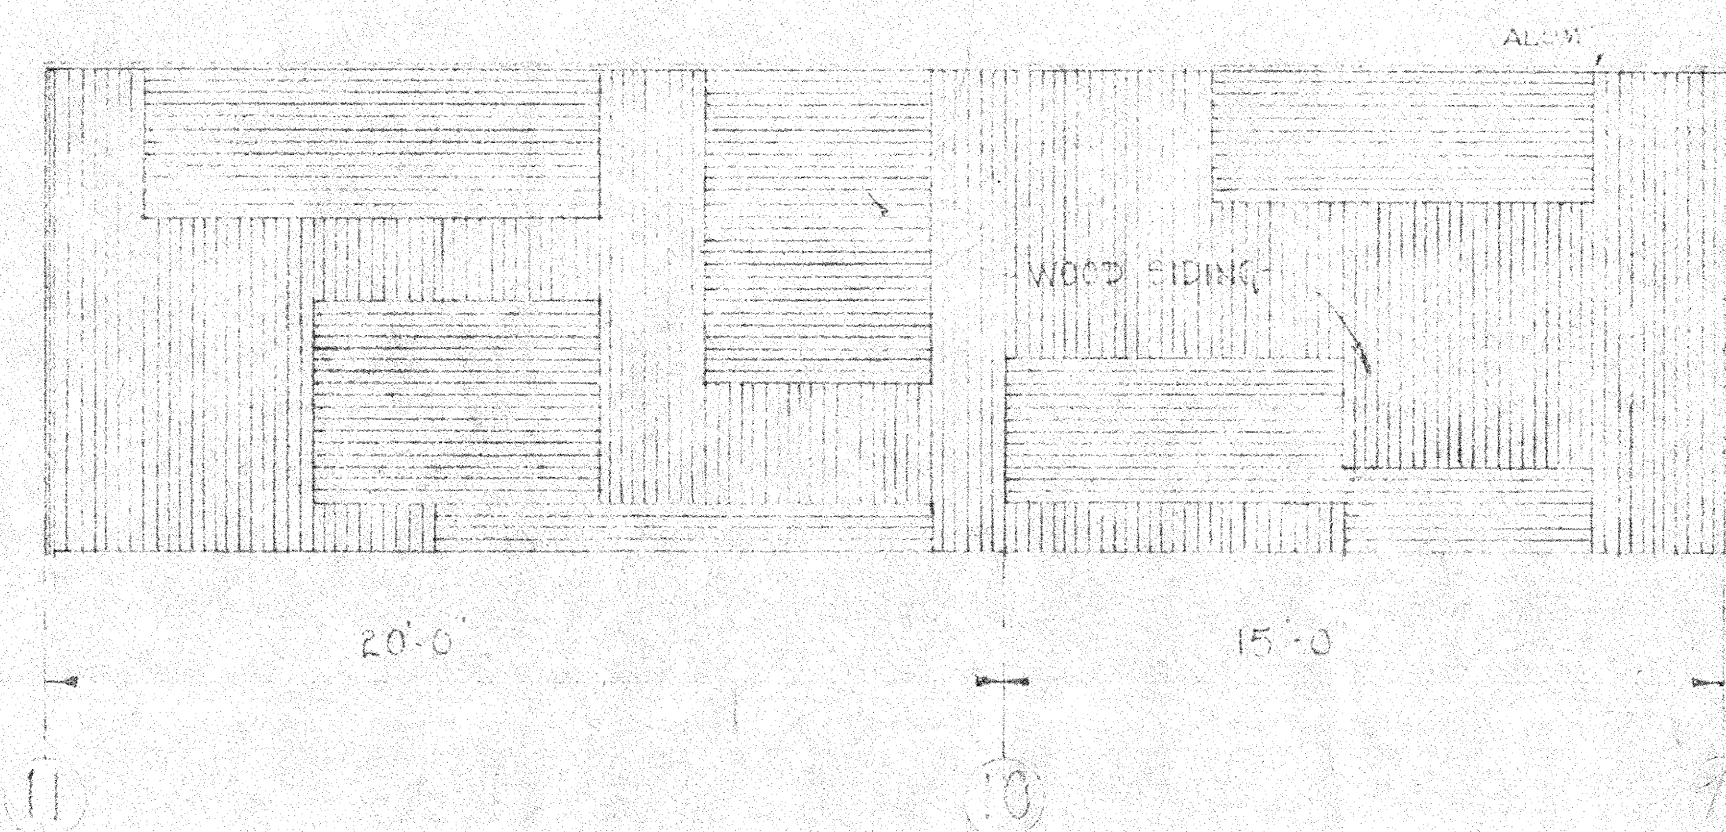


WEST ELEVATION

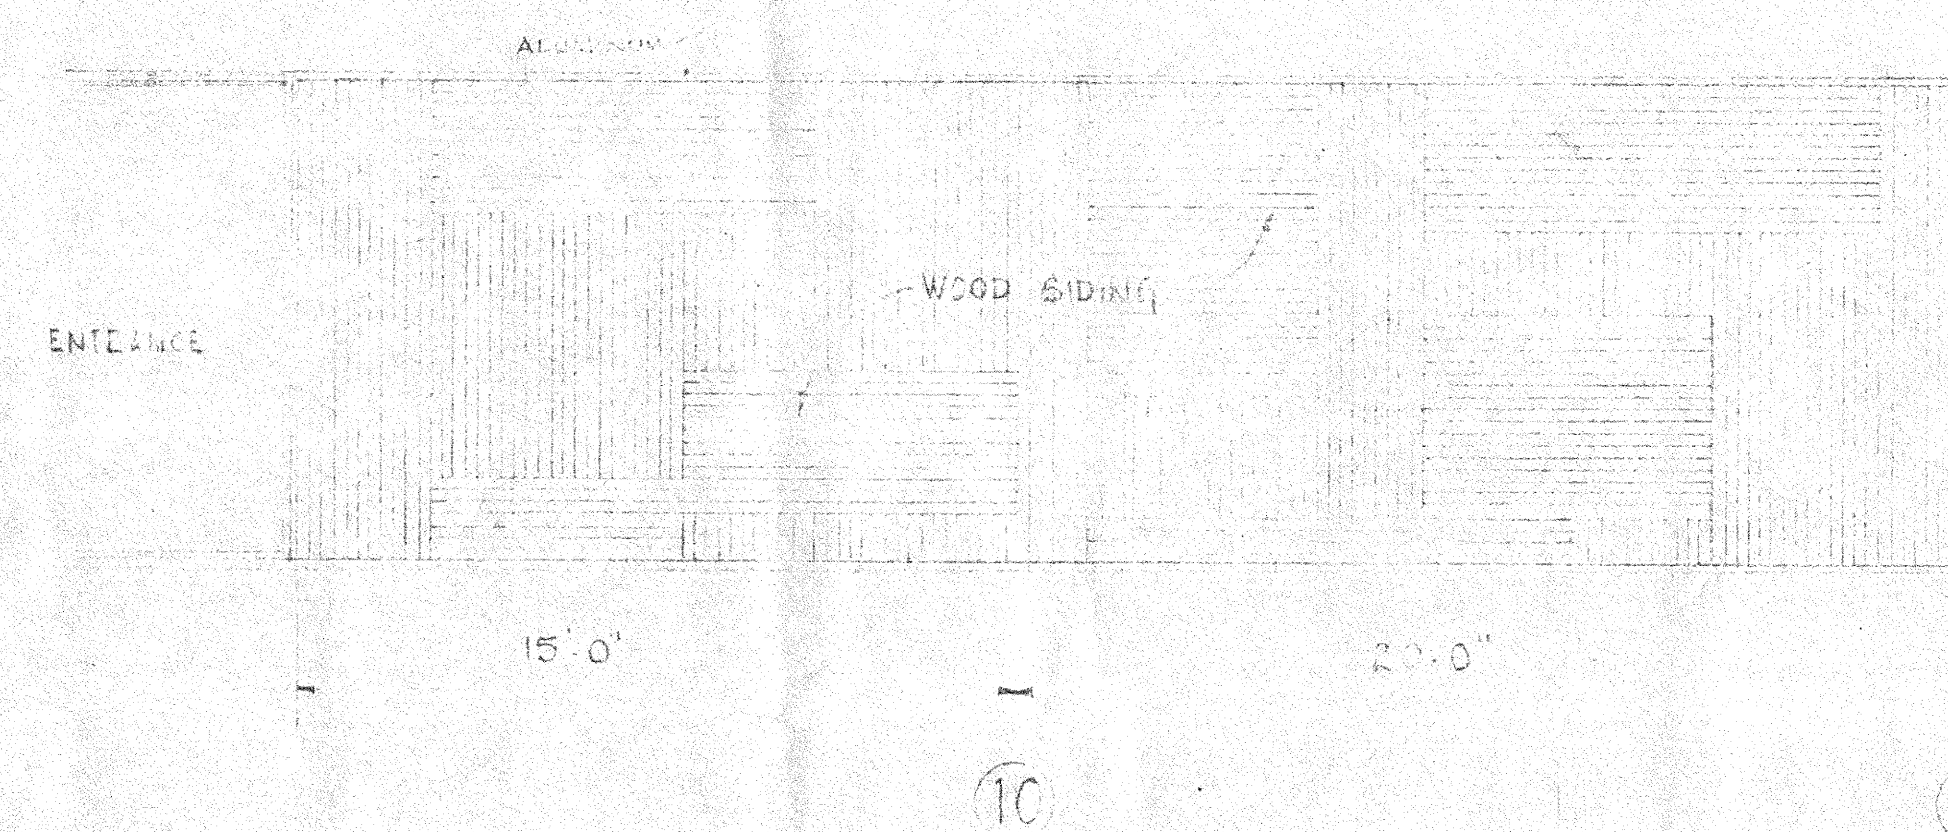

EAST ELEVATION

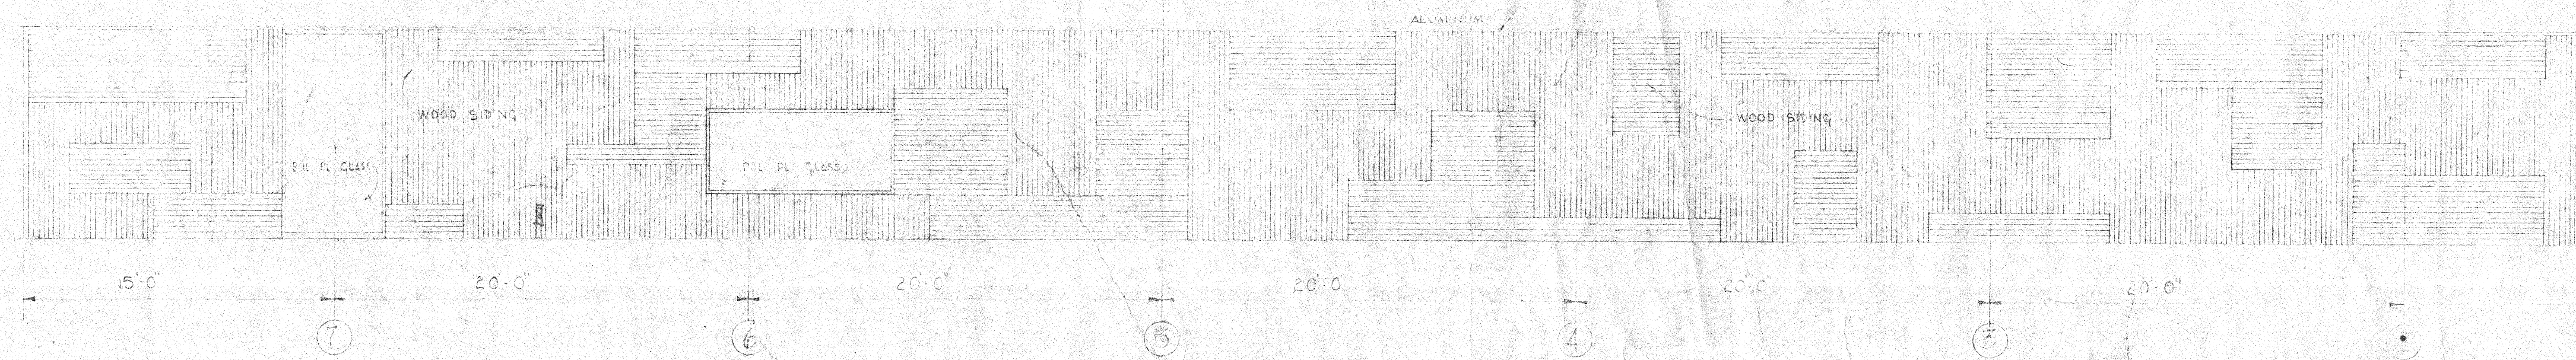

WEST ELEVATION

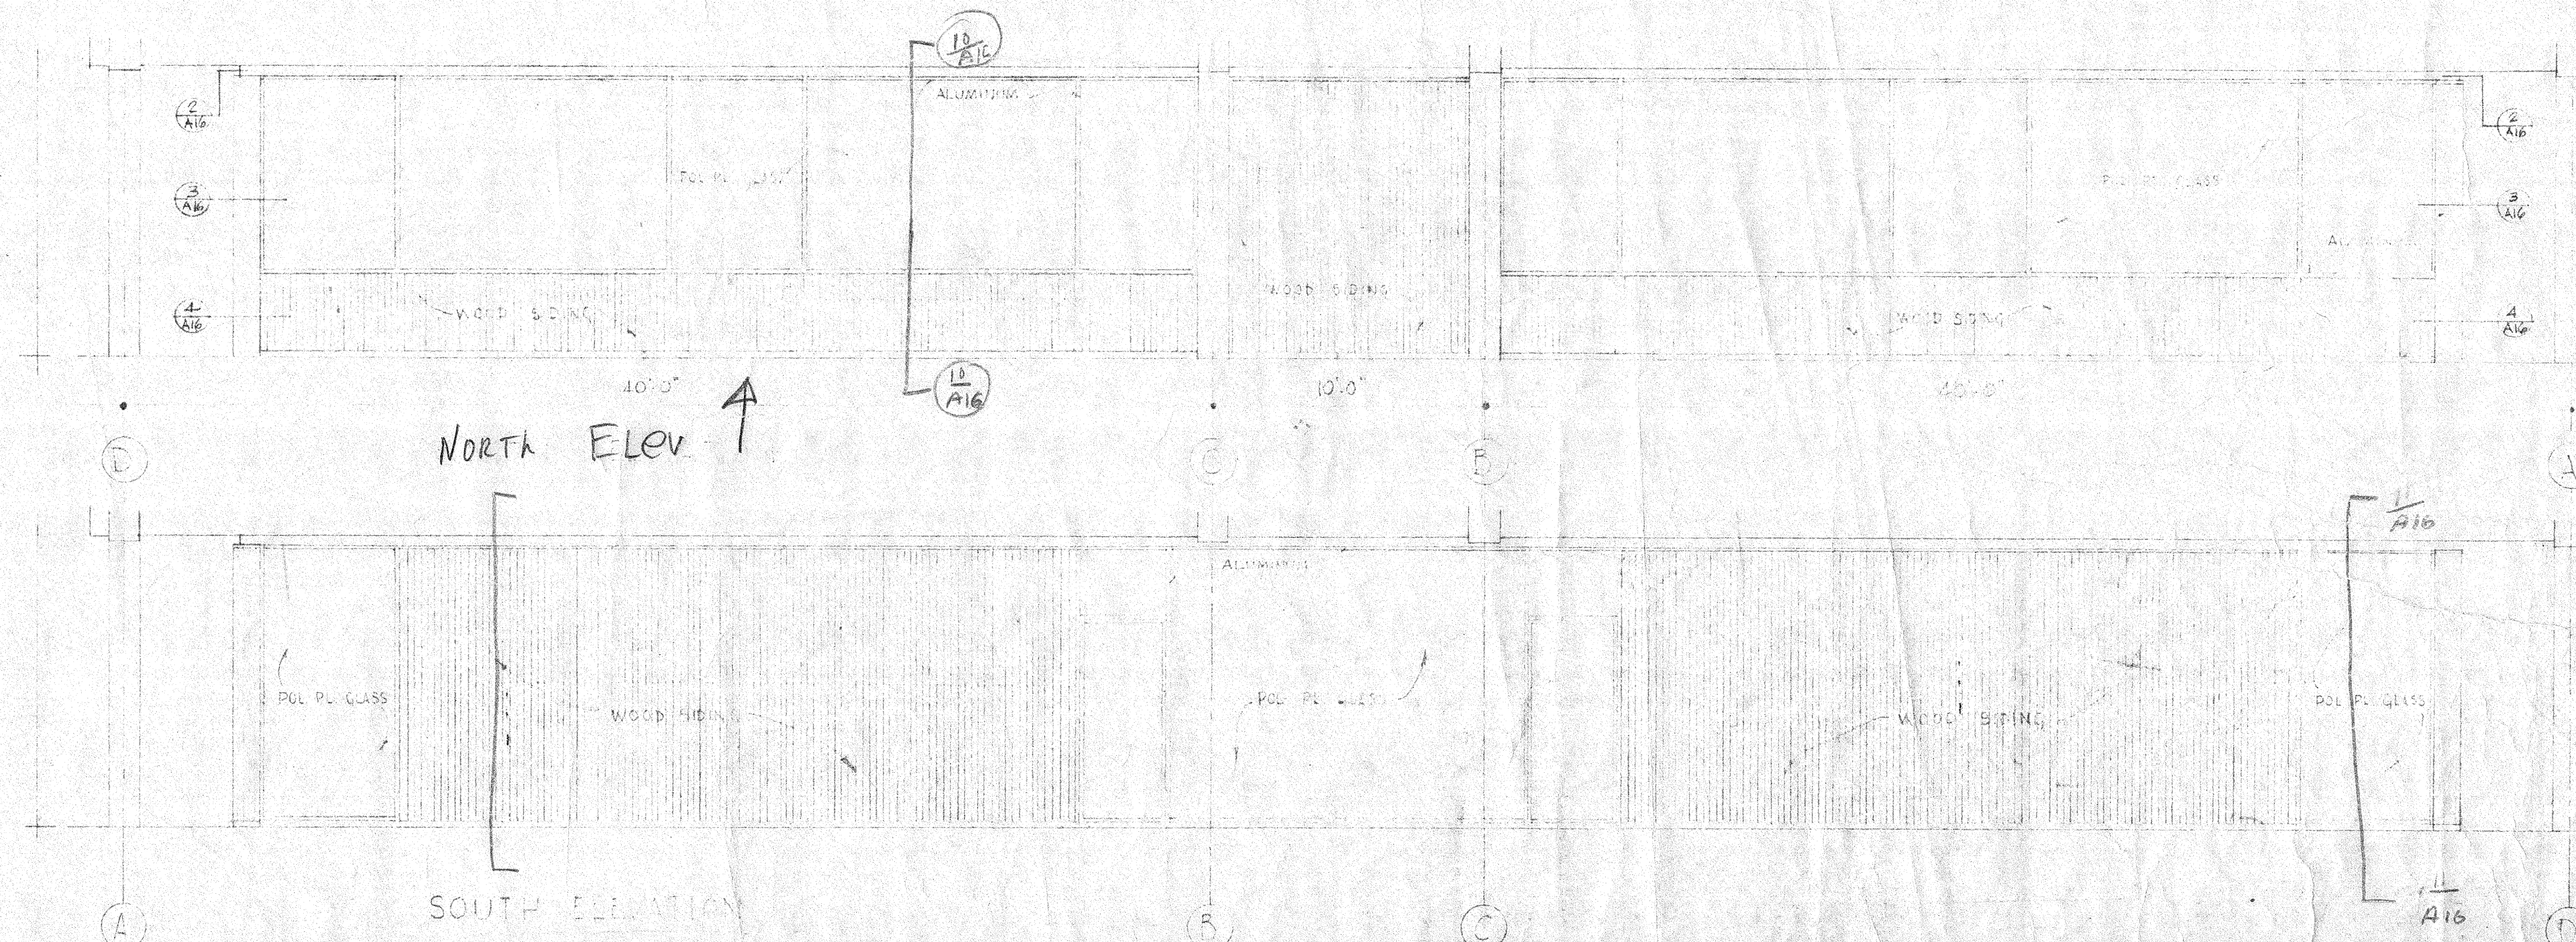

NORTH ELEV.

SOUTH ELEVATION

F.S. DETAIL JOINTS IN SIDING

2	7-31-63	ADDED F.S. DETAIL OF SIDING JOINT
1	7-23-63	ADDED DETAIL REFERENCE NOTES
REV	DATE	DESCRIPTION

**LIBRARY
INSTITUTE FOR
ADVANCED STUDY**
PRINCETON NEW JERSEY

**HARRISON & ABRAMOVITZ
ARCHITECTS**
630 FIFTH AVE. NEW YORK 20, N.Y.

PAUL WEIDLINGER — NEW YORK, N.Y.
STRUCTURAL ENGINEERS

MEYER, STRONG & JONES — NEW YORK, N.Y.
MECHANICAL ENGINEERS

SCALE 4" = 1'-0"	DRAWN JUNE 3, 1963	DATE JUNE 3, 1963	JOB NO. N-264
TITLE ELEVATION	DWG. NO. A-7		