

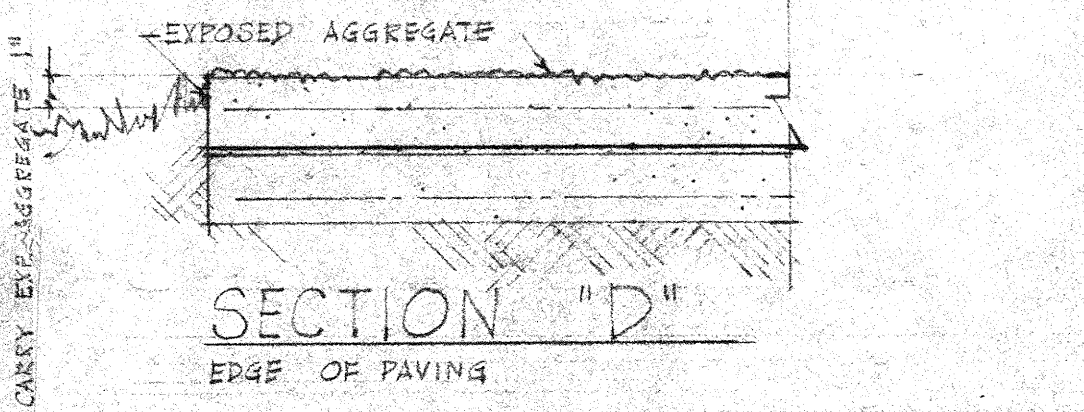
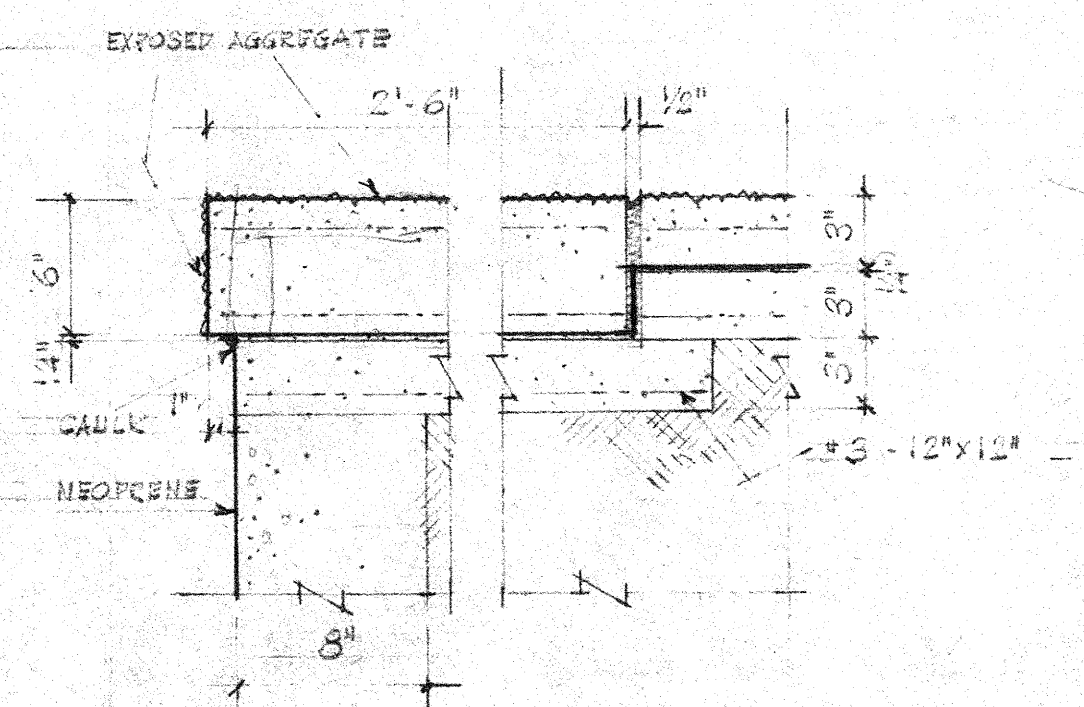
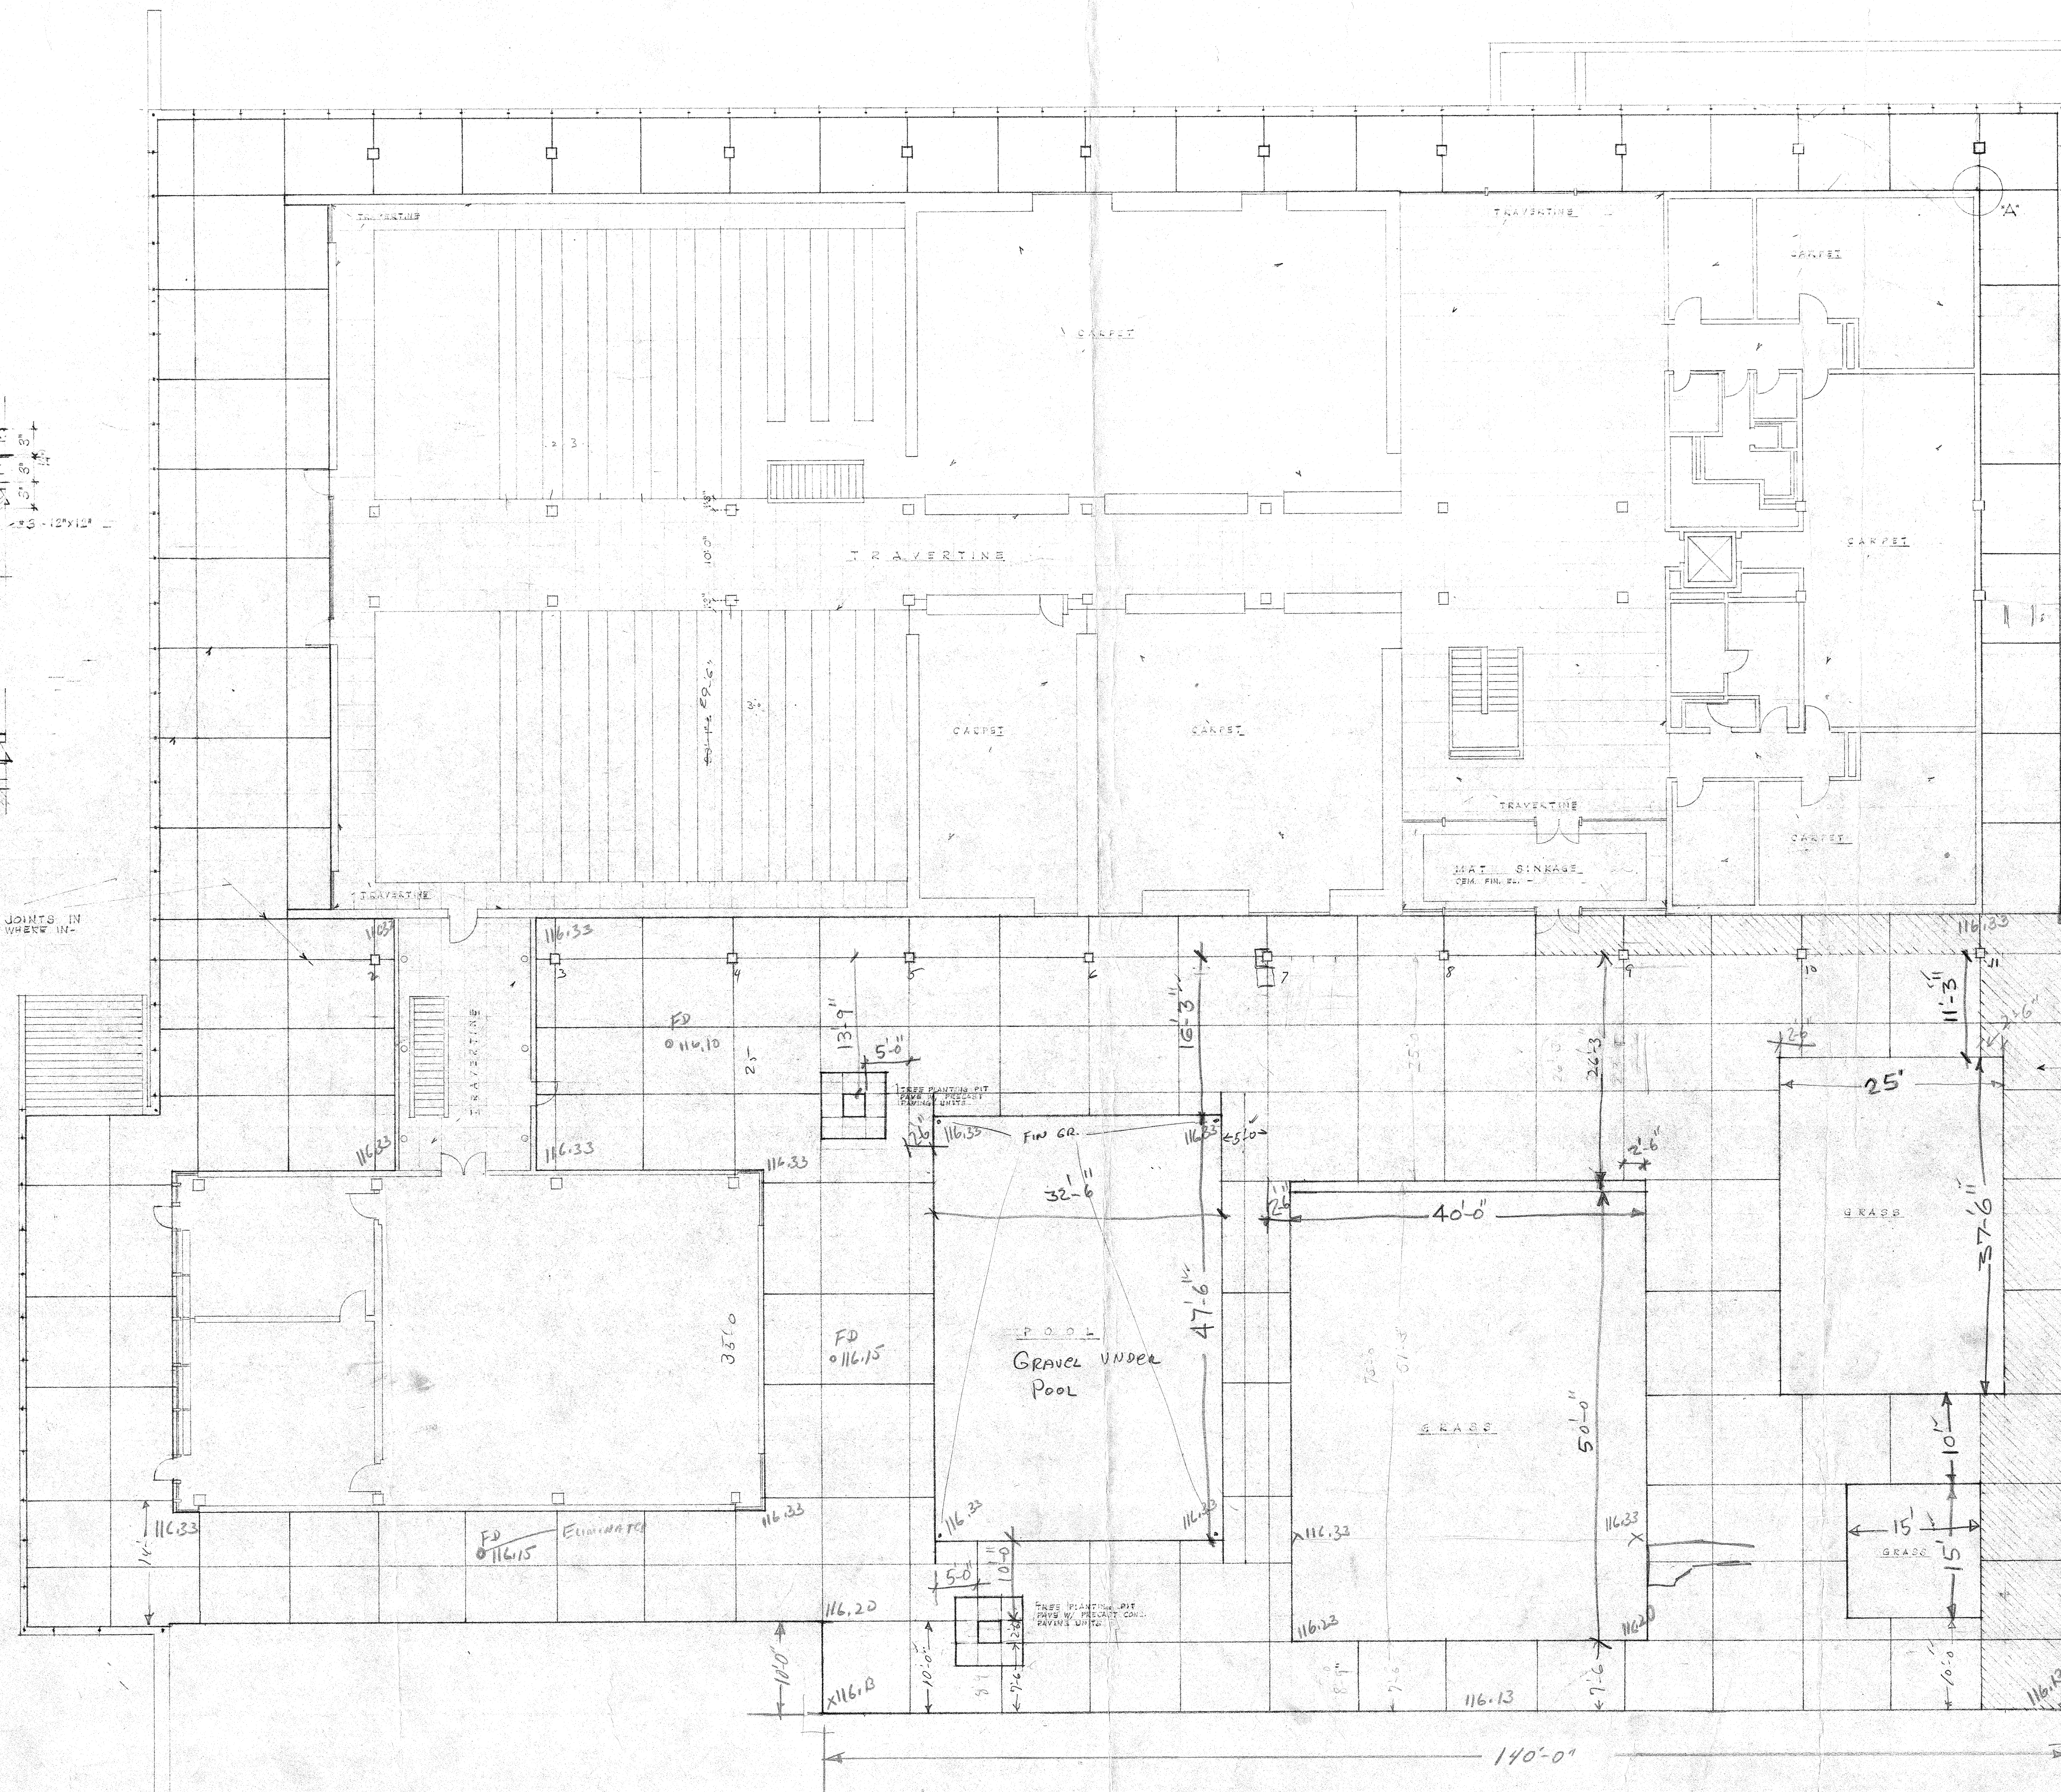
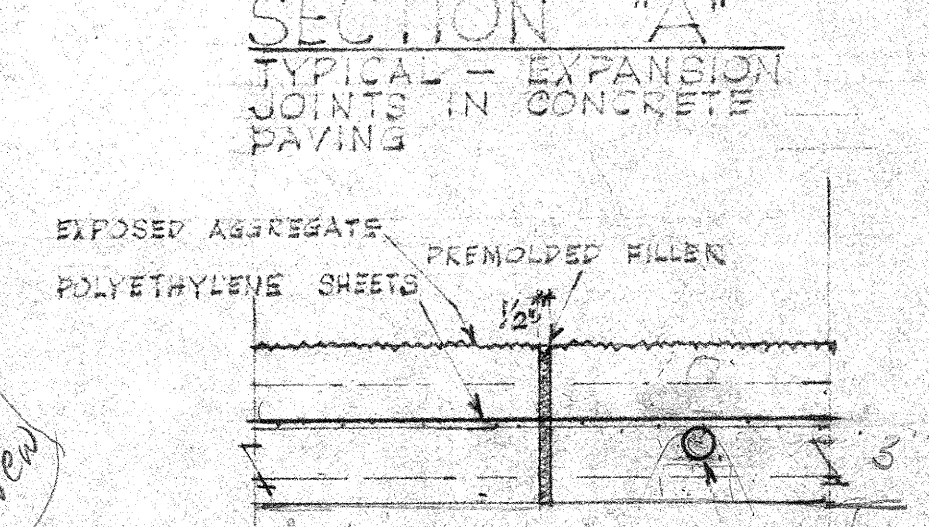


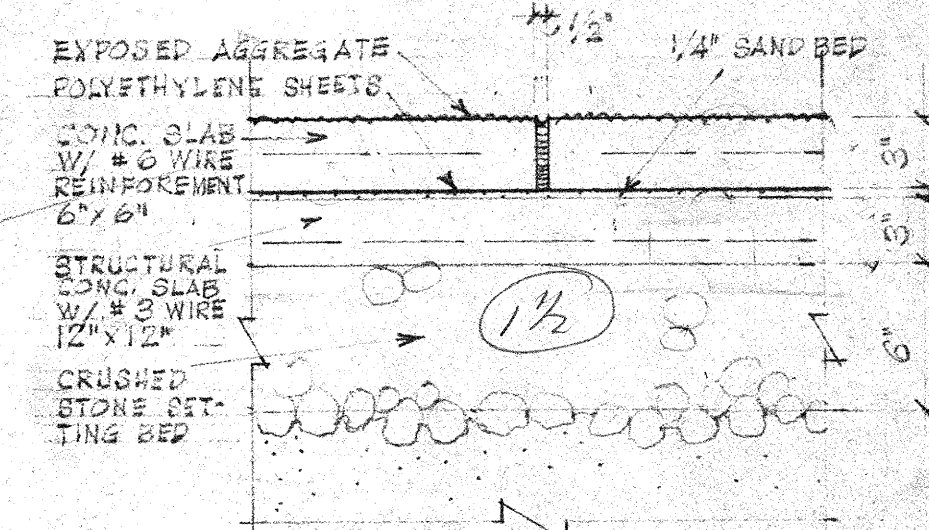

NOTE: JOINTS TO ALIGN W/ JOINTS IN COPING OR AT MIDPOINTS WHERE INDICATED

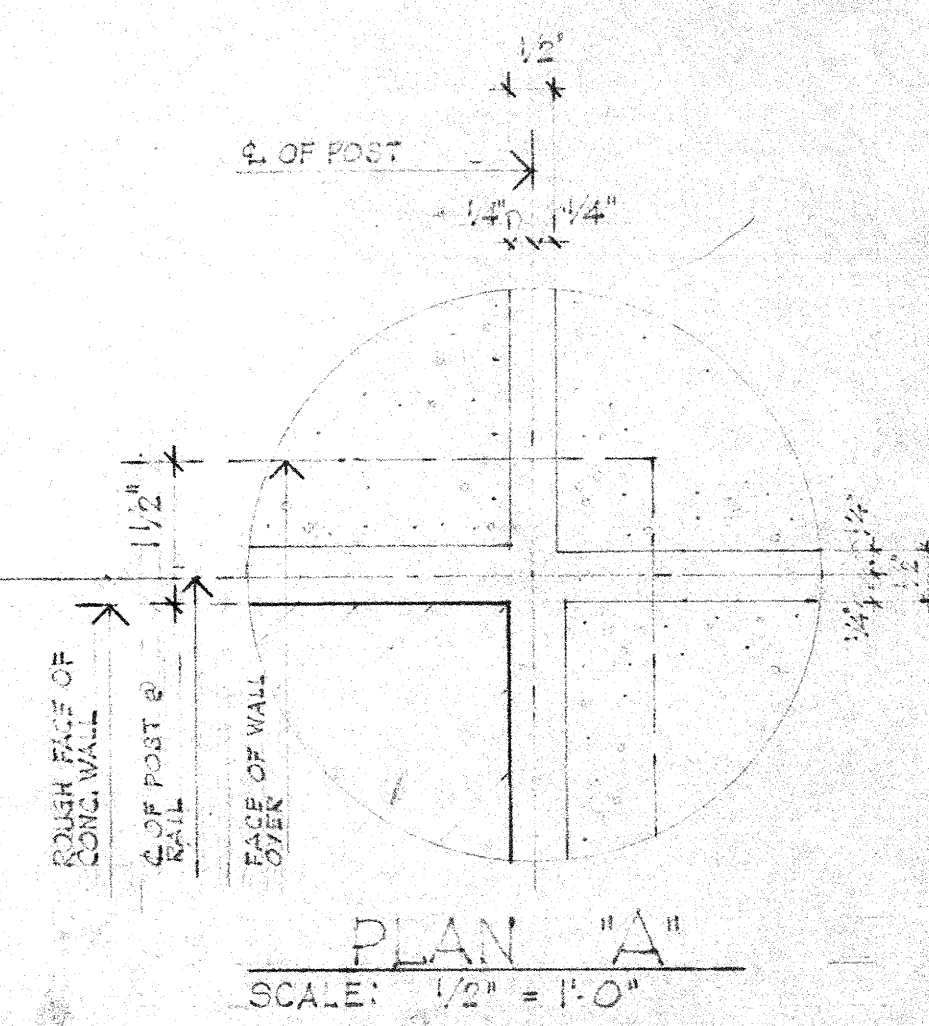

NOTE: SCALE OF SECTIONS: 1 1/2\"/>

AREA OF CONCRETE PAVING W/ SNOW MELTING EQUIPMENT UNDER.

75' x 15' = 1125'²
92' x 15' = 1380'²
6' x 15' = 90'²
8' x 15' = 120'²

NEW DATE DESCRIPTION			
LIBRARY INSTITUTE FOR ADVANCED STUDY			
PRINCETON		NEW JERSEY	
HARRISON & ABRAMOVITZ ARCHITECTS			
630 FIFTH AVE.		NEW YORK 20, N.Y.	
PAUL WEIDLINGER — NEW YORK, N.Y. STRUCTURAL ENGINEERS			
MEYER, STRONG & JONES — NEW YORK, N.Y. MECHANICAL ENGINEERS			
SCALE 1/8\"/>			