


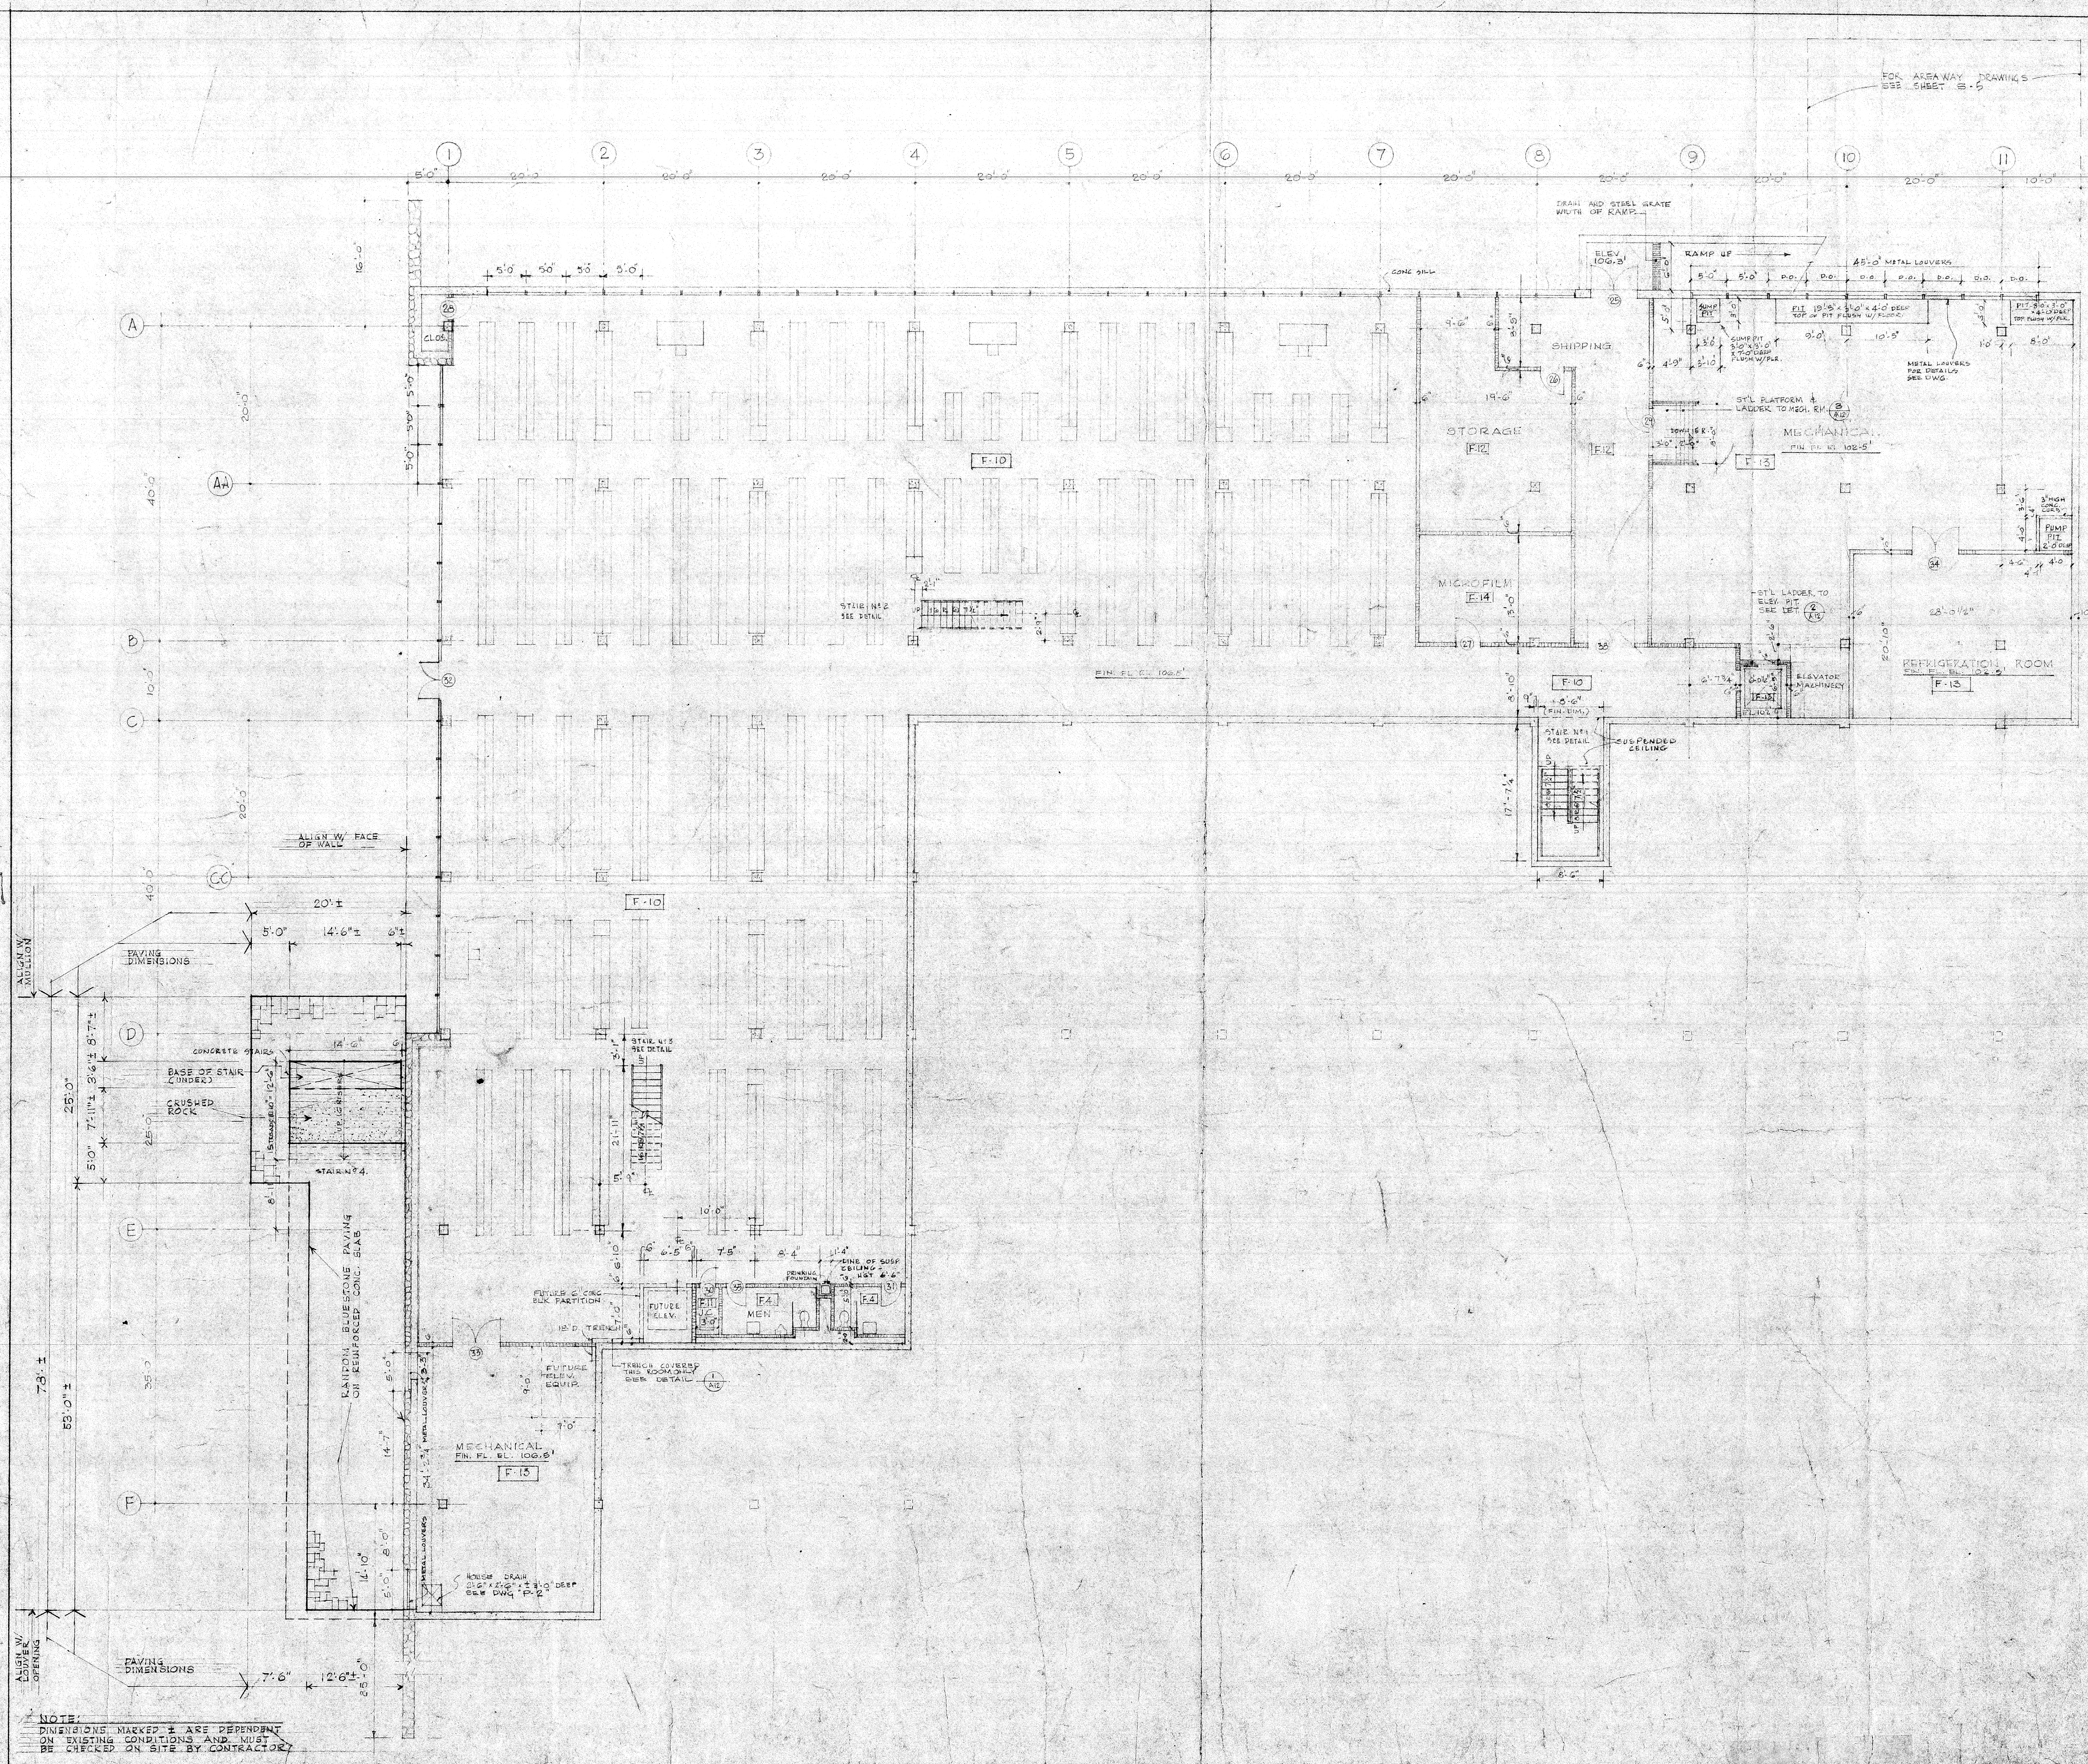

5	10-26-64	ADDED - BLUESTONE PAVING UNDER STAIRS N-2 AND PLAZA OVERHANG
4	11-26-63	ADDED DOOR 33 TO SHIPPING
3	8-23-63	RELOCATED DOOR 25 TO CORNER AT A-1
2	7-31-63	ADDED LOUVER @ 25' x 1' REVERSED LOUVER STAIR 15 MECH. ROOM
1	7-23-63	FUTURE ELEV. PARTITION REMOVED
1	7-23-63	EXTEND METAL LOUVERS 7' x 2' BEYOND COL. 11 NEW REFRIG. RM. & DOOR 33
REV.	DATE	DESCRIPTION

**LIBRARY
INSTITUTE FOR
ADVANCED STUDY**

PRINCETON NEW JERSEY

**HARRISON & ABRAMOVITZ
ARCHITECTS**

630 FIFTH AVE. NEW YORK 20, N.Y.

PAUL WEIDLINGER — NEW YORK, N.Y.
STRUCTURAL ENGINEERS

MEYER, STRONG & JONES — NEW YORK, N.Y.
MECHANICAL ENGINEERS

SCALE: 1/4" = 1'-0" DRAWN: DATE: JUNE 3, 1962 JOB NO.: N-264

TITLE: LOWER LEVEL PLAN DWG. NO.: A-2